


**FLOOR PLAN**  
SCALE: 1/8"=1'-0"

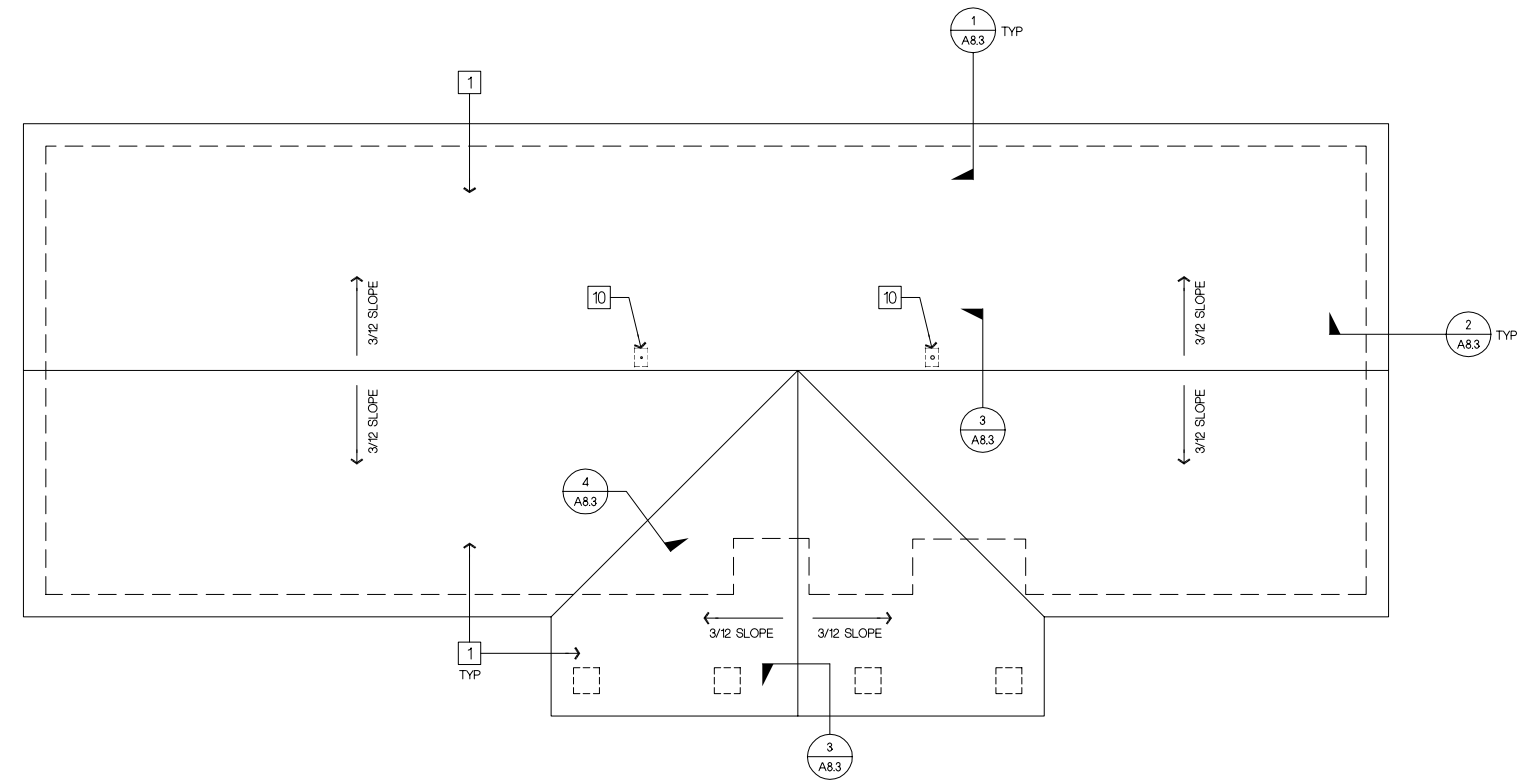

**ROOF PLAN**  
SCALE: 1/8"=1'-0"

**KEYNOTES**

- 1 STANDING SEAM METAL ROOFING (5 A8.3)
- 2 OFOI VENDING MACHINES
- 3 FIRE EXTINGUISHER & CABINET (10 A9.1)
- 4 SMART PODIUM
- 5 PROJECTION SCREEN (7 A9.1)
- 6 MARKER BOARD (9 A9.1)
- 7 WIND SCREEN (8 A8.3)
- 8 6" FURRED WALL 0/6" CONC CURB FOR MECH PIPING
- 9 MOP SINK
- 10 PLUMBING VENT (6 A8.3)
- 11 24" x 12" LOUVER HIGH & LOW (10 A8.3)
- 12 SNOW LOAD SIGNAGE (A11)

**FLOOR PLAN LEGEND**

- 2 x WOOD FRAMING
- DOOR (SEE DOOR SCHEDULE)
- WINDOW (SEE WINDOW SCHEDULE)
- PLASTIC LAMINATE COUNTER TOP OVER CASEWORK. DASHED LINE INDICATES WALL MOUNTED CASEWORK ABOVE
- LAVATORY
- TOILET
- URINAL

**APPROVALS**

Copyright © 2001

All ideas, design, arrangements and plans indicated or represented by this drawing are owned by, and the property of, NICHOLS MELBURG and ROSSETTO and were created, evolved and developed for use on and in connection with the specified project. None of such ideas, design, arrangements or plans shall be used by or disclosed to any person, firm or corporation for any purpose whatsoever without the written permission of NICHOLS MELBURG and ROSSETTO.

**NICHOLS MELBURG ROSSETTO ARCHITECTS + ENGINEERS**  
300 KNOLLCREST DRIVE  
REDDING, CA. 96002  
(530) 222-3300 (530) 222-3538 FAX  
http://www.nmrdesign.com

CONSULTANTS

LICENSE STAMPS

PROJECT NAME  
**COLLEGE OF THE SISKIYOU'S**

TACTICAL TRAINING SUPPORT CTR

WEED, CALIFORNIA

SHEET TITLE  
**FLOOR PLAN & ROOF PLAN**

DRAWING STATUS  
**CONSTRUCTION DOCUMENTS**  
DSA SUBMITTAL

REVISIONS

Sym.	Description	By	Date

Drawn By	KC, AK
Checked By	WK
Date Drawn	03/07
Scale	1/8"=1'-0"
Job No.	06-2327

SHEET No.  
**A2.1**